




ground floor atrium plan

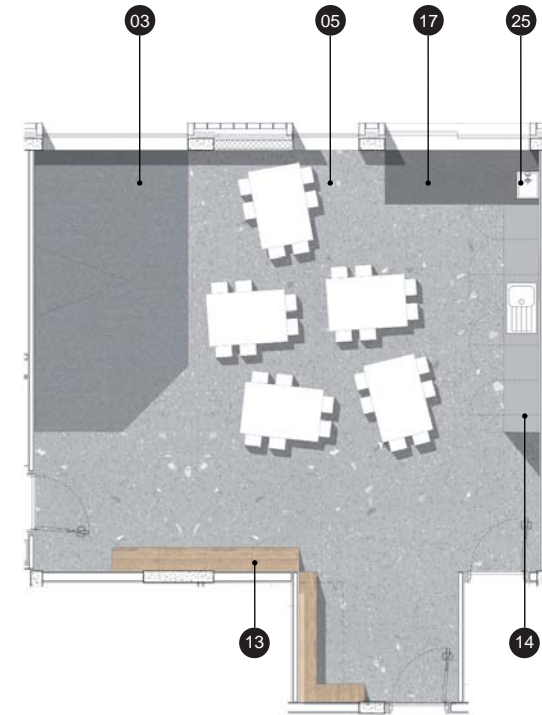


ground floor plan

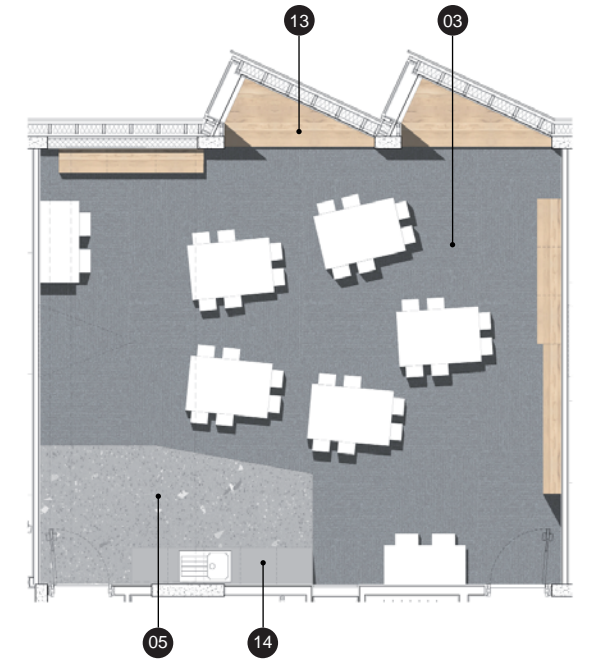


first floor plan

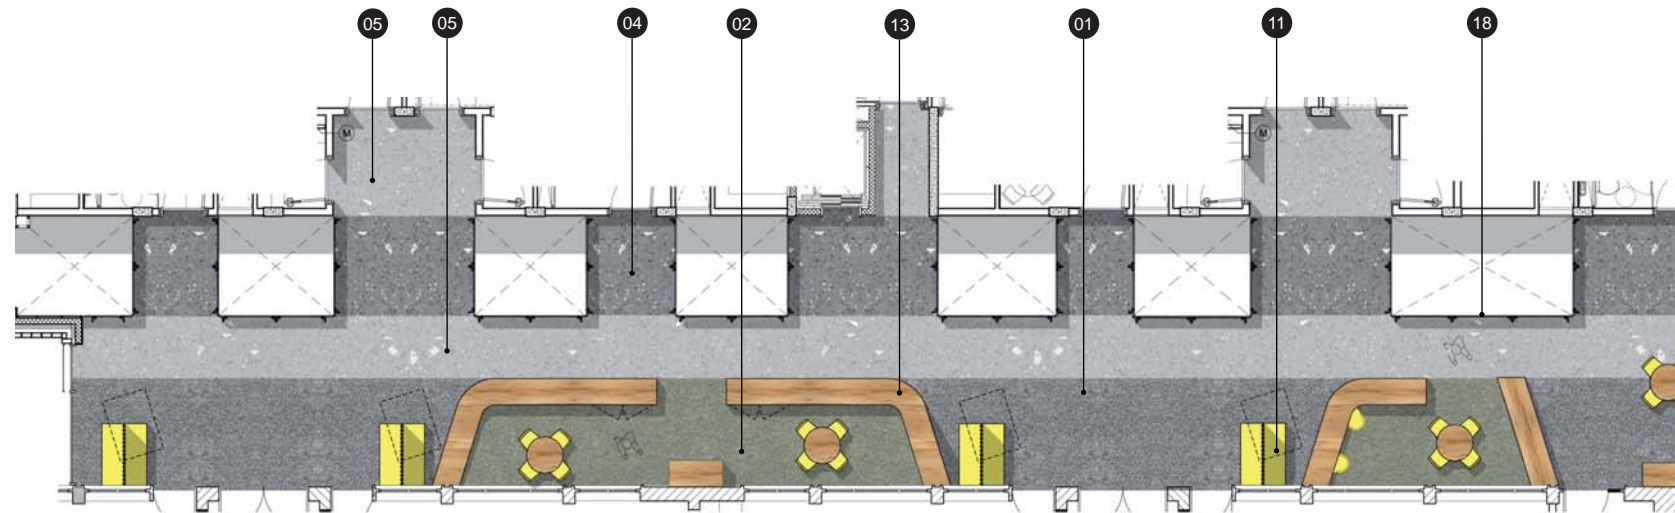

first floor atrium plan

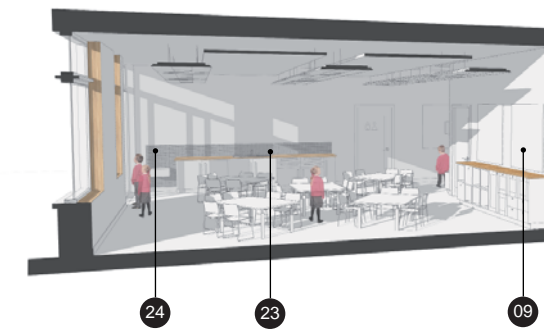

ground floor classroom

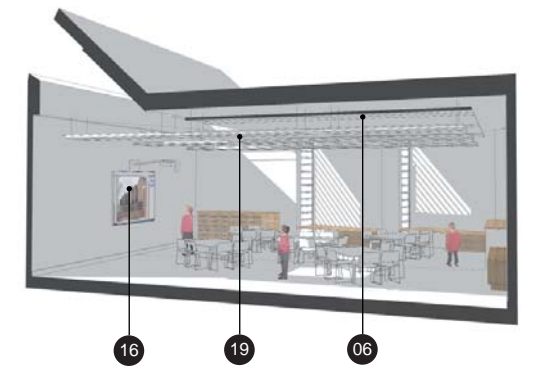

first floor classroom



atrium elevation



33 first floor classroom entrance colour scheme



34 ground floor classrom door graphics